
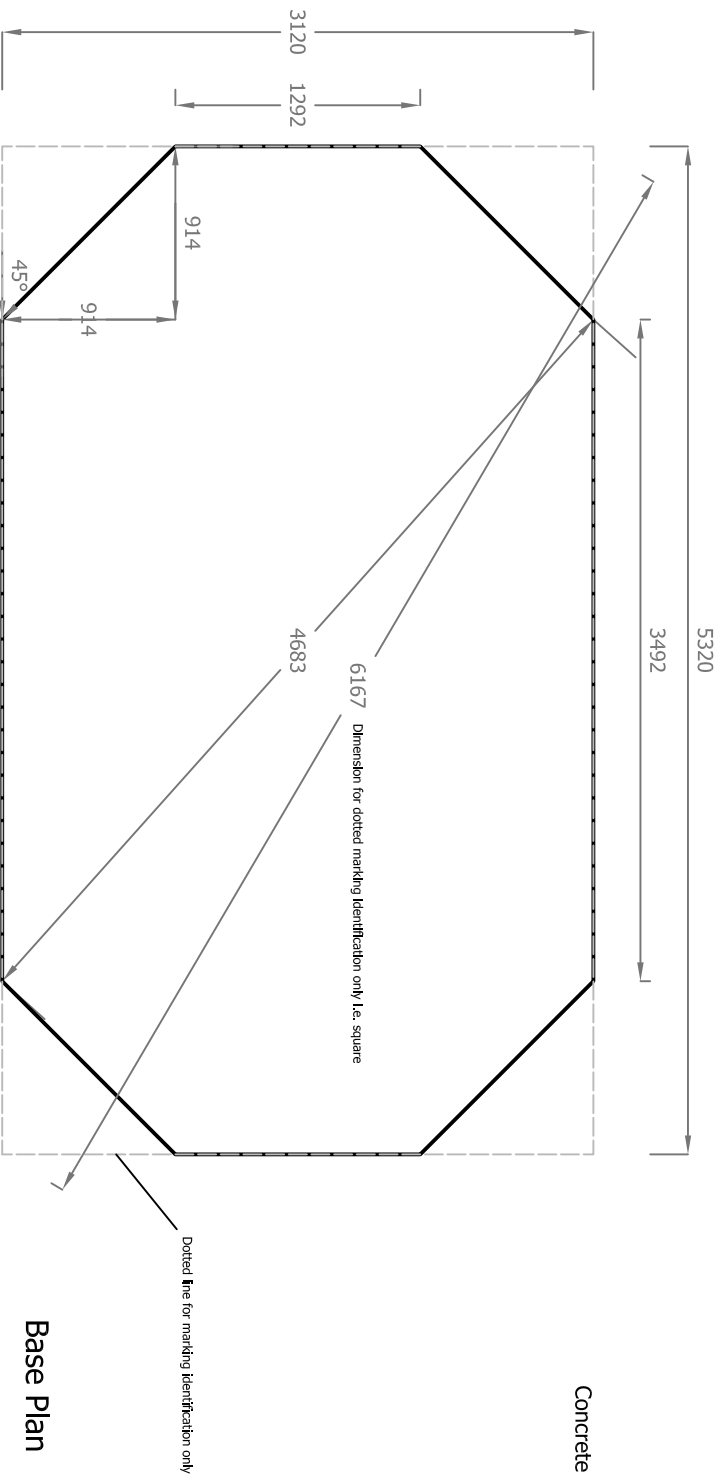


Typical Cross Section

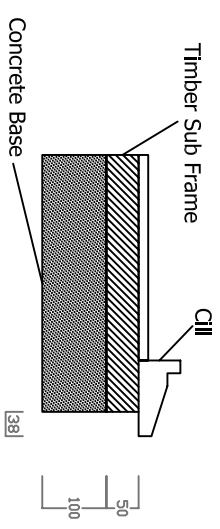

Base Plan

Drawing Title : Stow Summerhouse (5200x3000) Base Plan

Tolerance +/- 20mm.

Base should be level and screeded finish.

For buildings not surrounded by hard standing we further recommend a surrounding gravel bed of approx. 500mm to prevent "splash back" from rain water on soil.

Consideration should also be given to finished ground level. We recommend finishing the concrete base 25mm above outside finished ground level (see typical cross section).

Scale :

Drawing should not be scaled

Dimensions :

Metric (mm)

Date :

April 05